


McGill Smith Punshon, Inc.
3700 Park 42 Drive Suite 190B
Cincinnati, Ohio 45241-2097
Tel 513-759-0004 • Fax 513-563-7099
Engineers • Architects • Surveyors
Planners • Landscape Architects


Drawn By	CJA	Project Mgr.	NSD
CAD File	X-Ref File		
Issue/Revision	Revision Number	Date	
BID SET		11/16/15	

© COPYRIGHT 2015, MCGILL SMITH PUNSHON, INC.

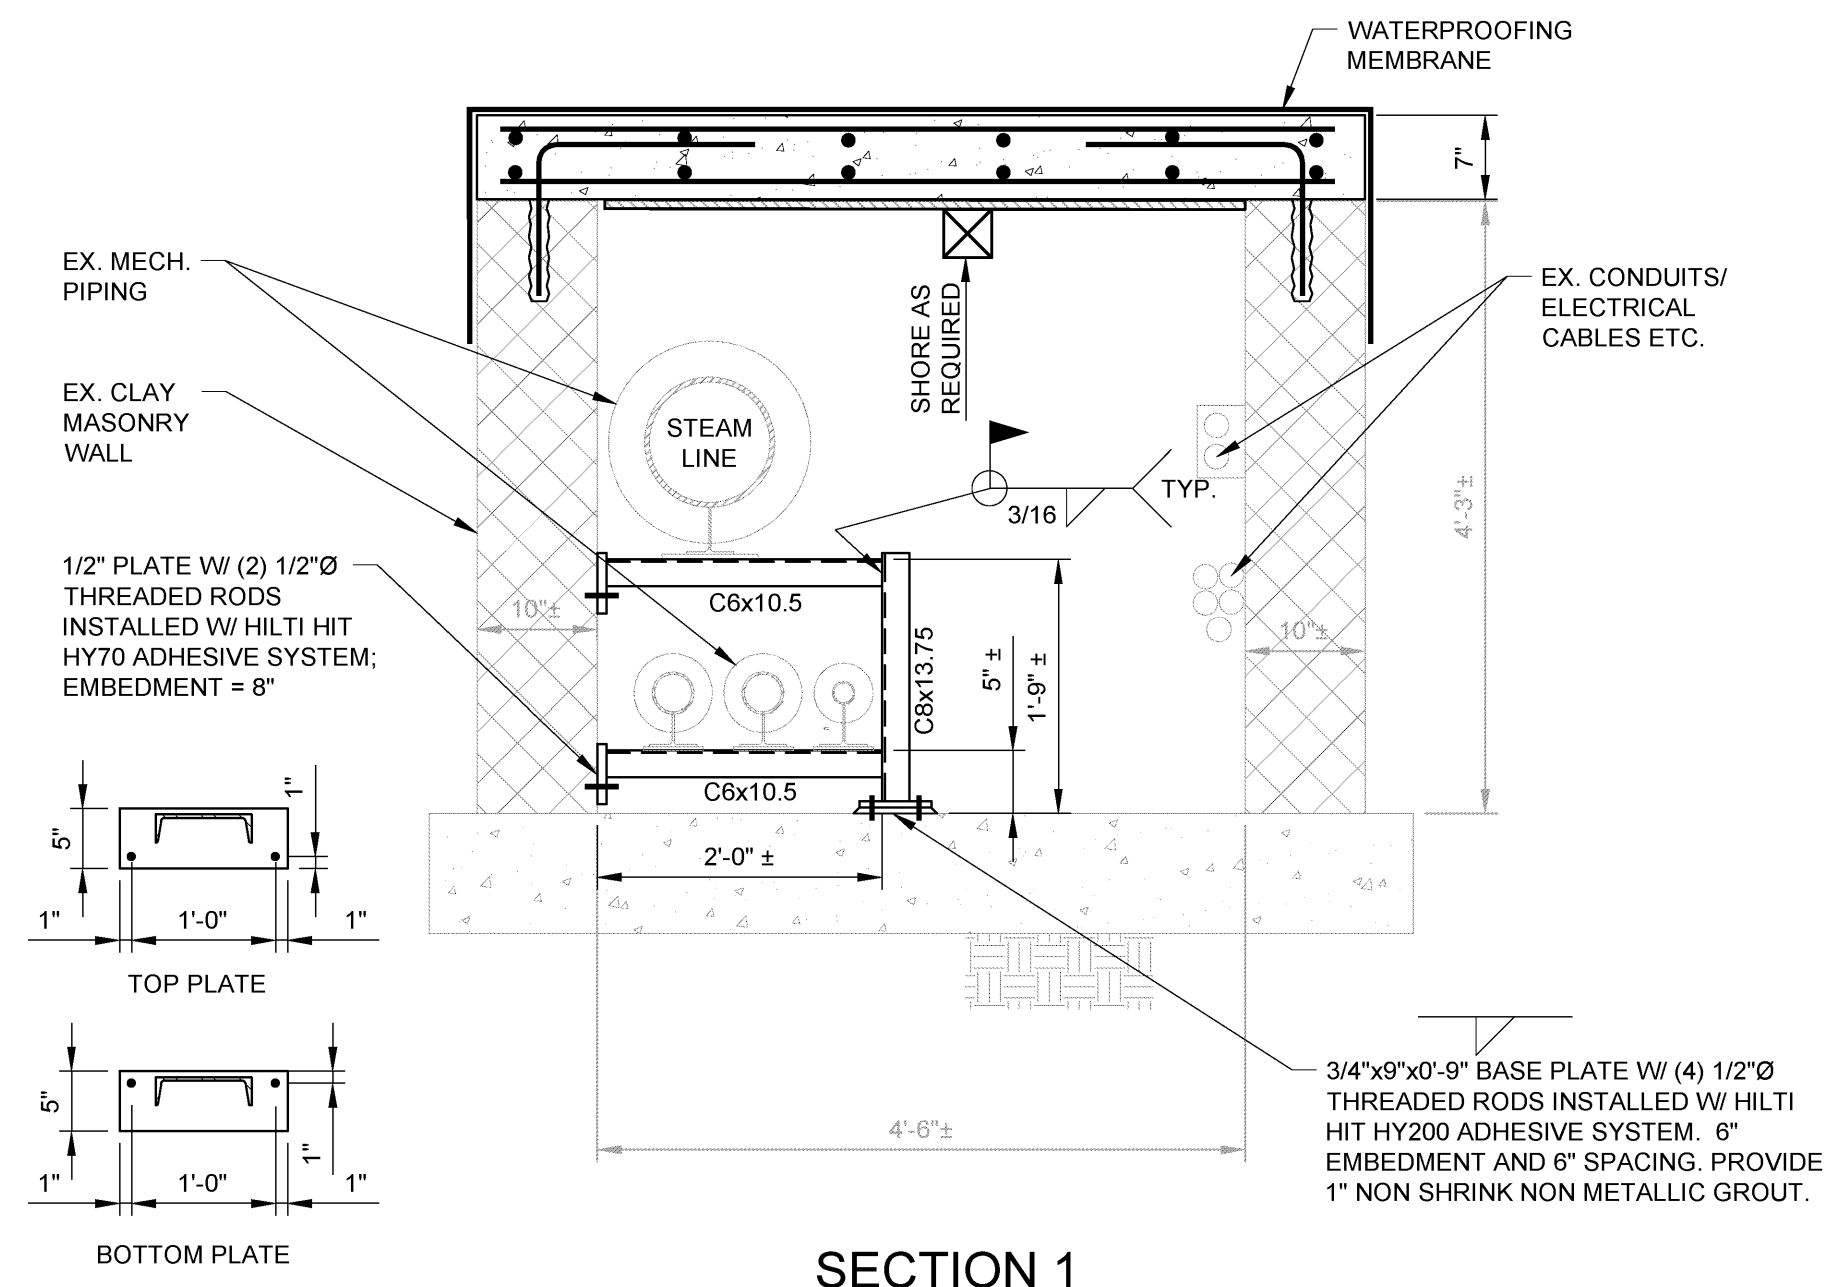

SECTION 1
3/4"=1'-0"
(TYPICAL CHANNEL REPLACEMENT - CHUBBS TUNNEL)
SEE TYPICAL NOTES ON S1.2

NOTE:
1. TOP OF ALL STEEL CHANNELS SHALL BE VERIFIED IN FIELD AND CLOSELY COORDINATED W/ PIPE SUPPORTS FOR ALL PIPES PRIOR TO FABRICATION.

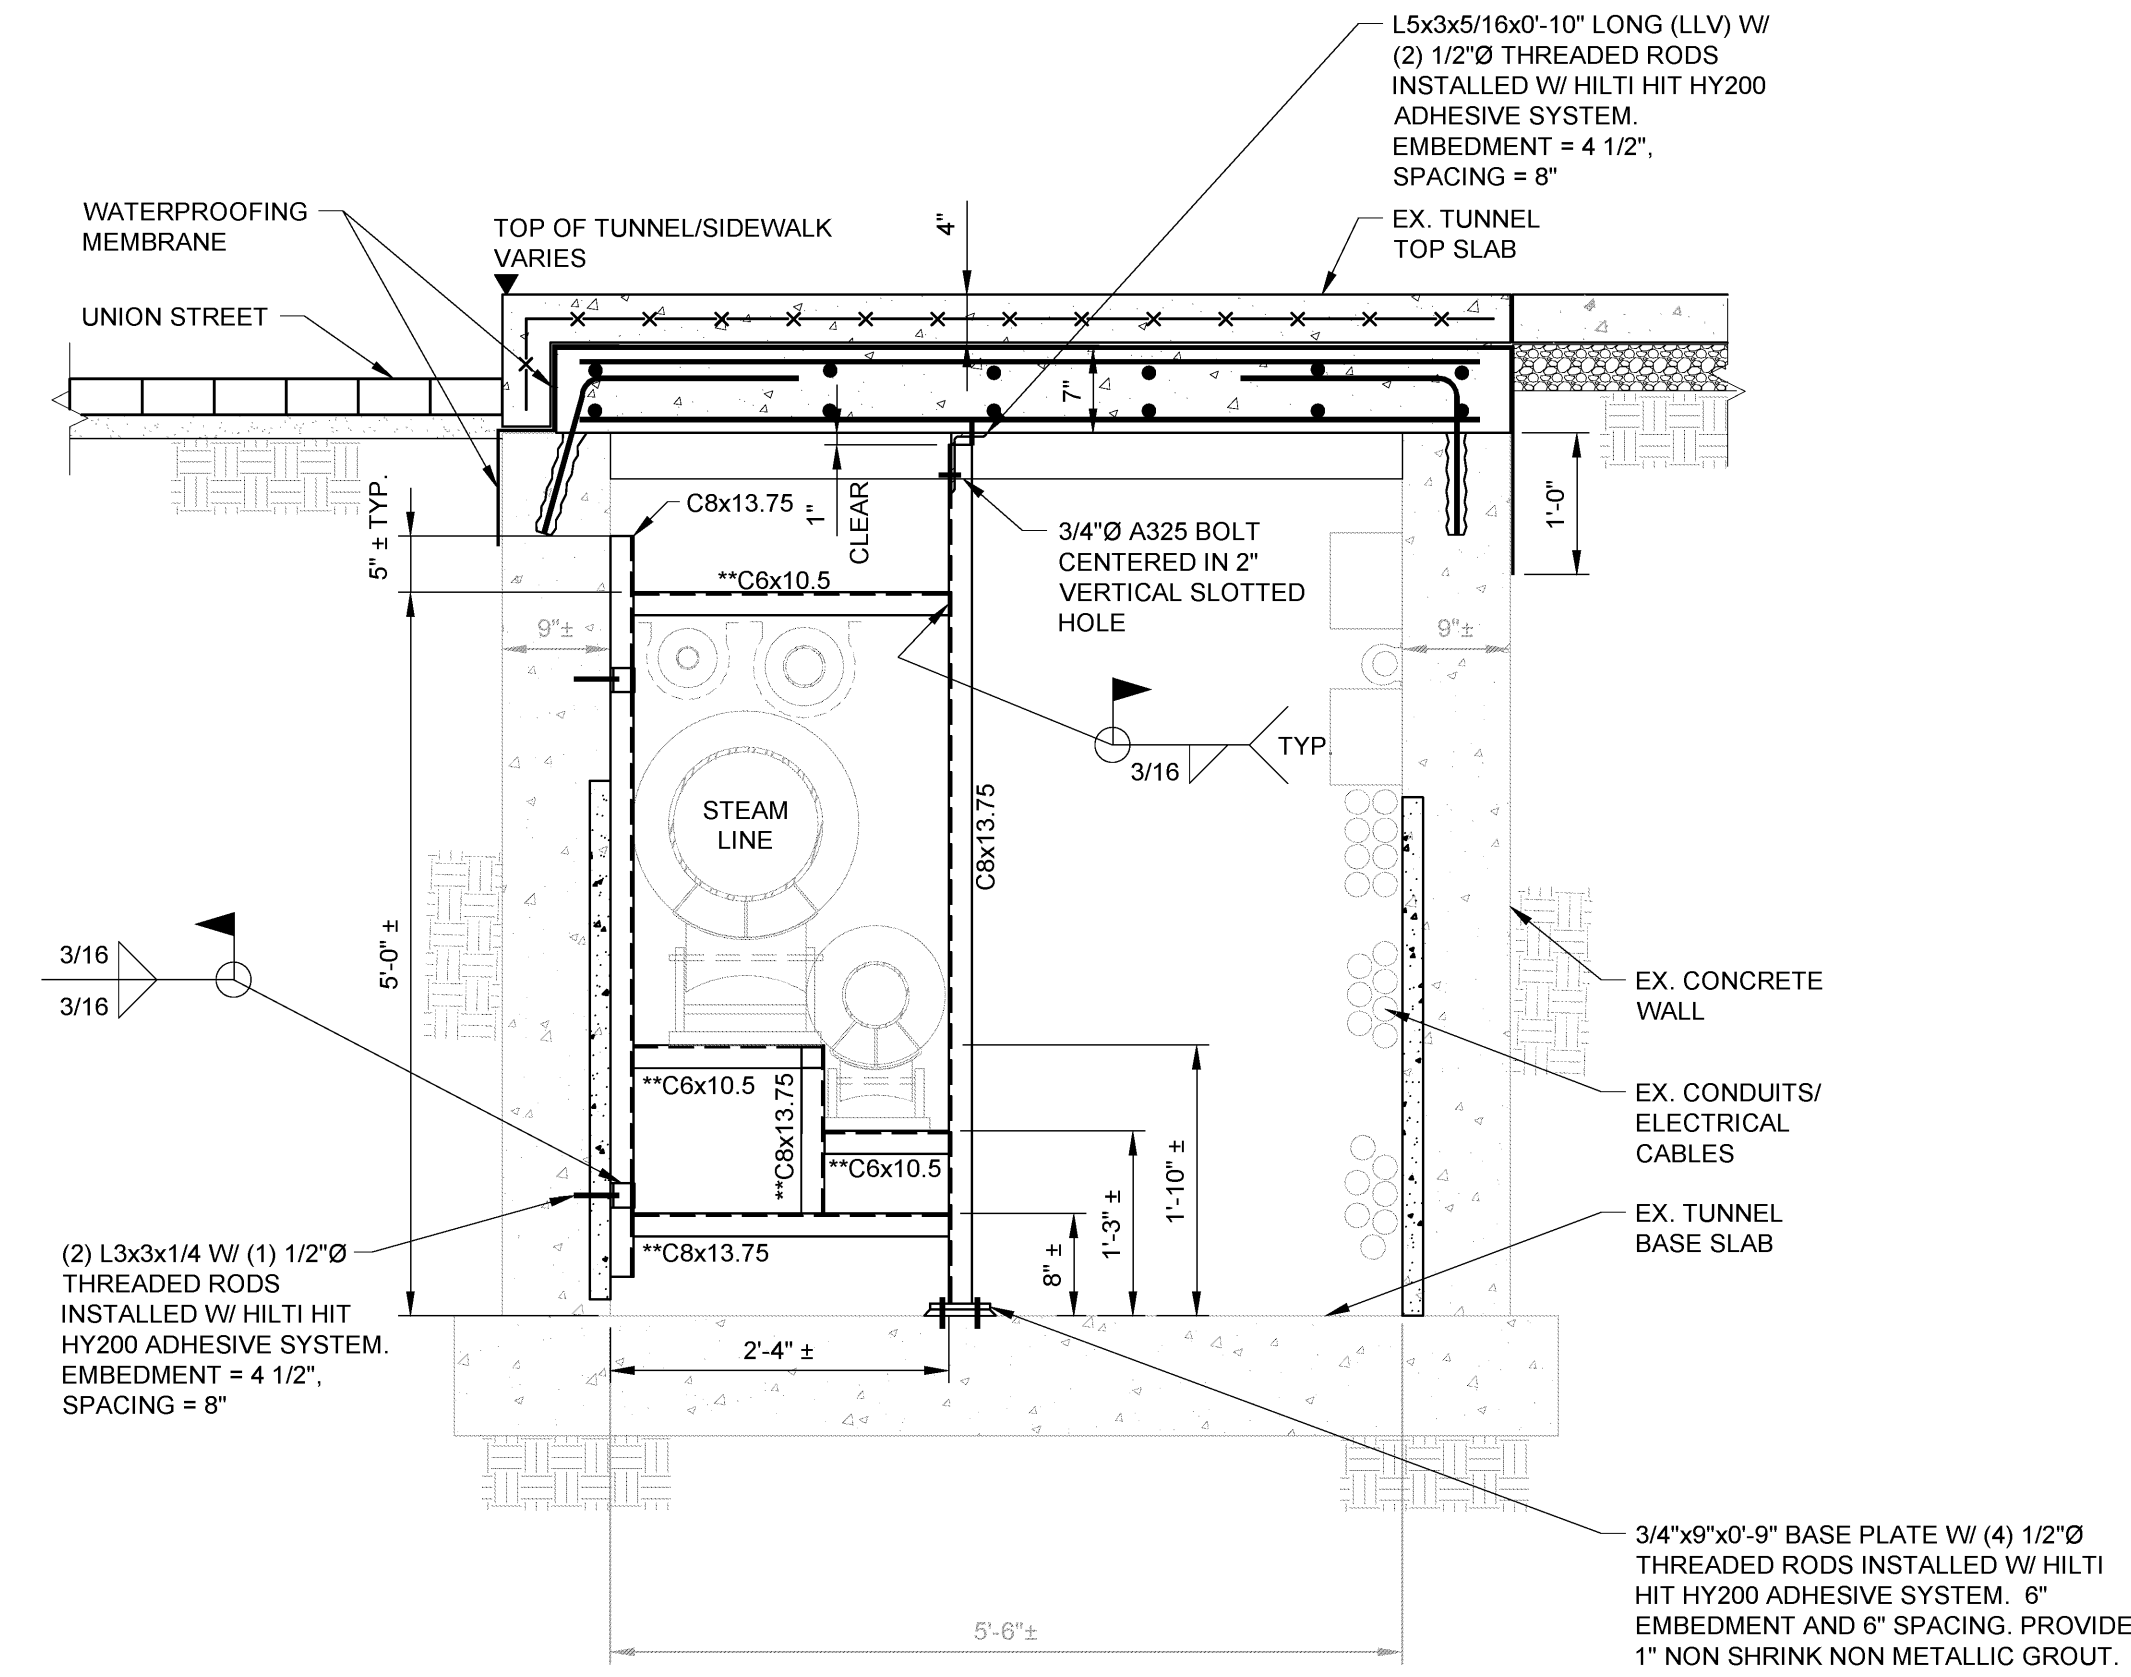

SECTION 2
3/4"=1'-0"
(TYPICAL CHANNEL REPLACEMENT - UNION STREET)
SEE TYPICAL NOTES ON S1.2

NOTE:
2. TOP OF ALL CHANNELS MARKED ** SHALL BE VERIFIED IN FIELD AND CLOSELY COORDINATE W/ PIPE SUPPORTS FOR ALL PIPES PRIOR TO FABRICATION.

COLLEGE GREEN UPGRADE
CLASS GATE AND TUNNEL
OHIO UNIVERSITY
ATHENS, OHIO 45701
ATHENS COUNTY, OHIO

BARBER & HOFFMAN, INC.
Consulting Engineers
Cleveland, OH
Columbus, OH
Cranberry Twp., PA
8720 Orion Place, Suite 380
Columbus, OH 43240
614-825-9580
barberhoffman.com

Sheet Title	SECTIONS AND DETAILS		
Project No.	13412.00		
Scale	AS NOTED		
Sheet No.	S1.4		
File No.	13-412		