


07/01/13	
Sheet Issue Date:	
Designed:	ASK
Drafted:	BSA
Checked:	NSD
Revisions:	
No.	Date Description

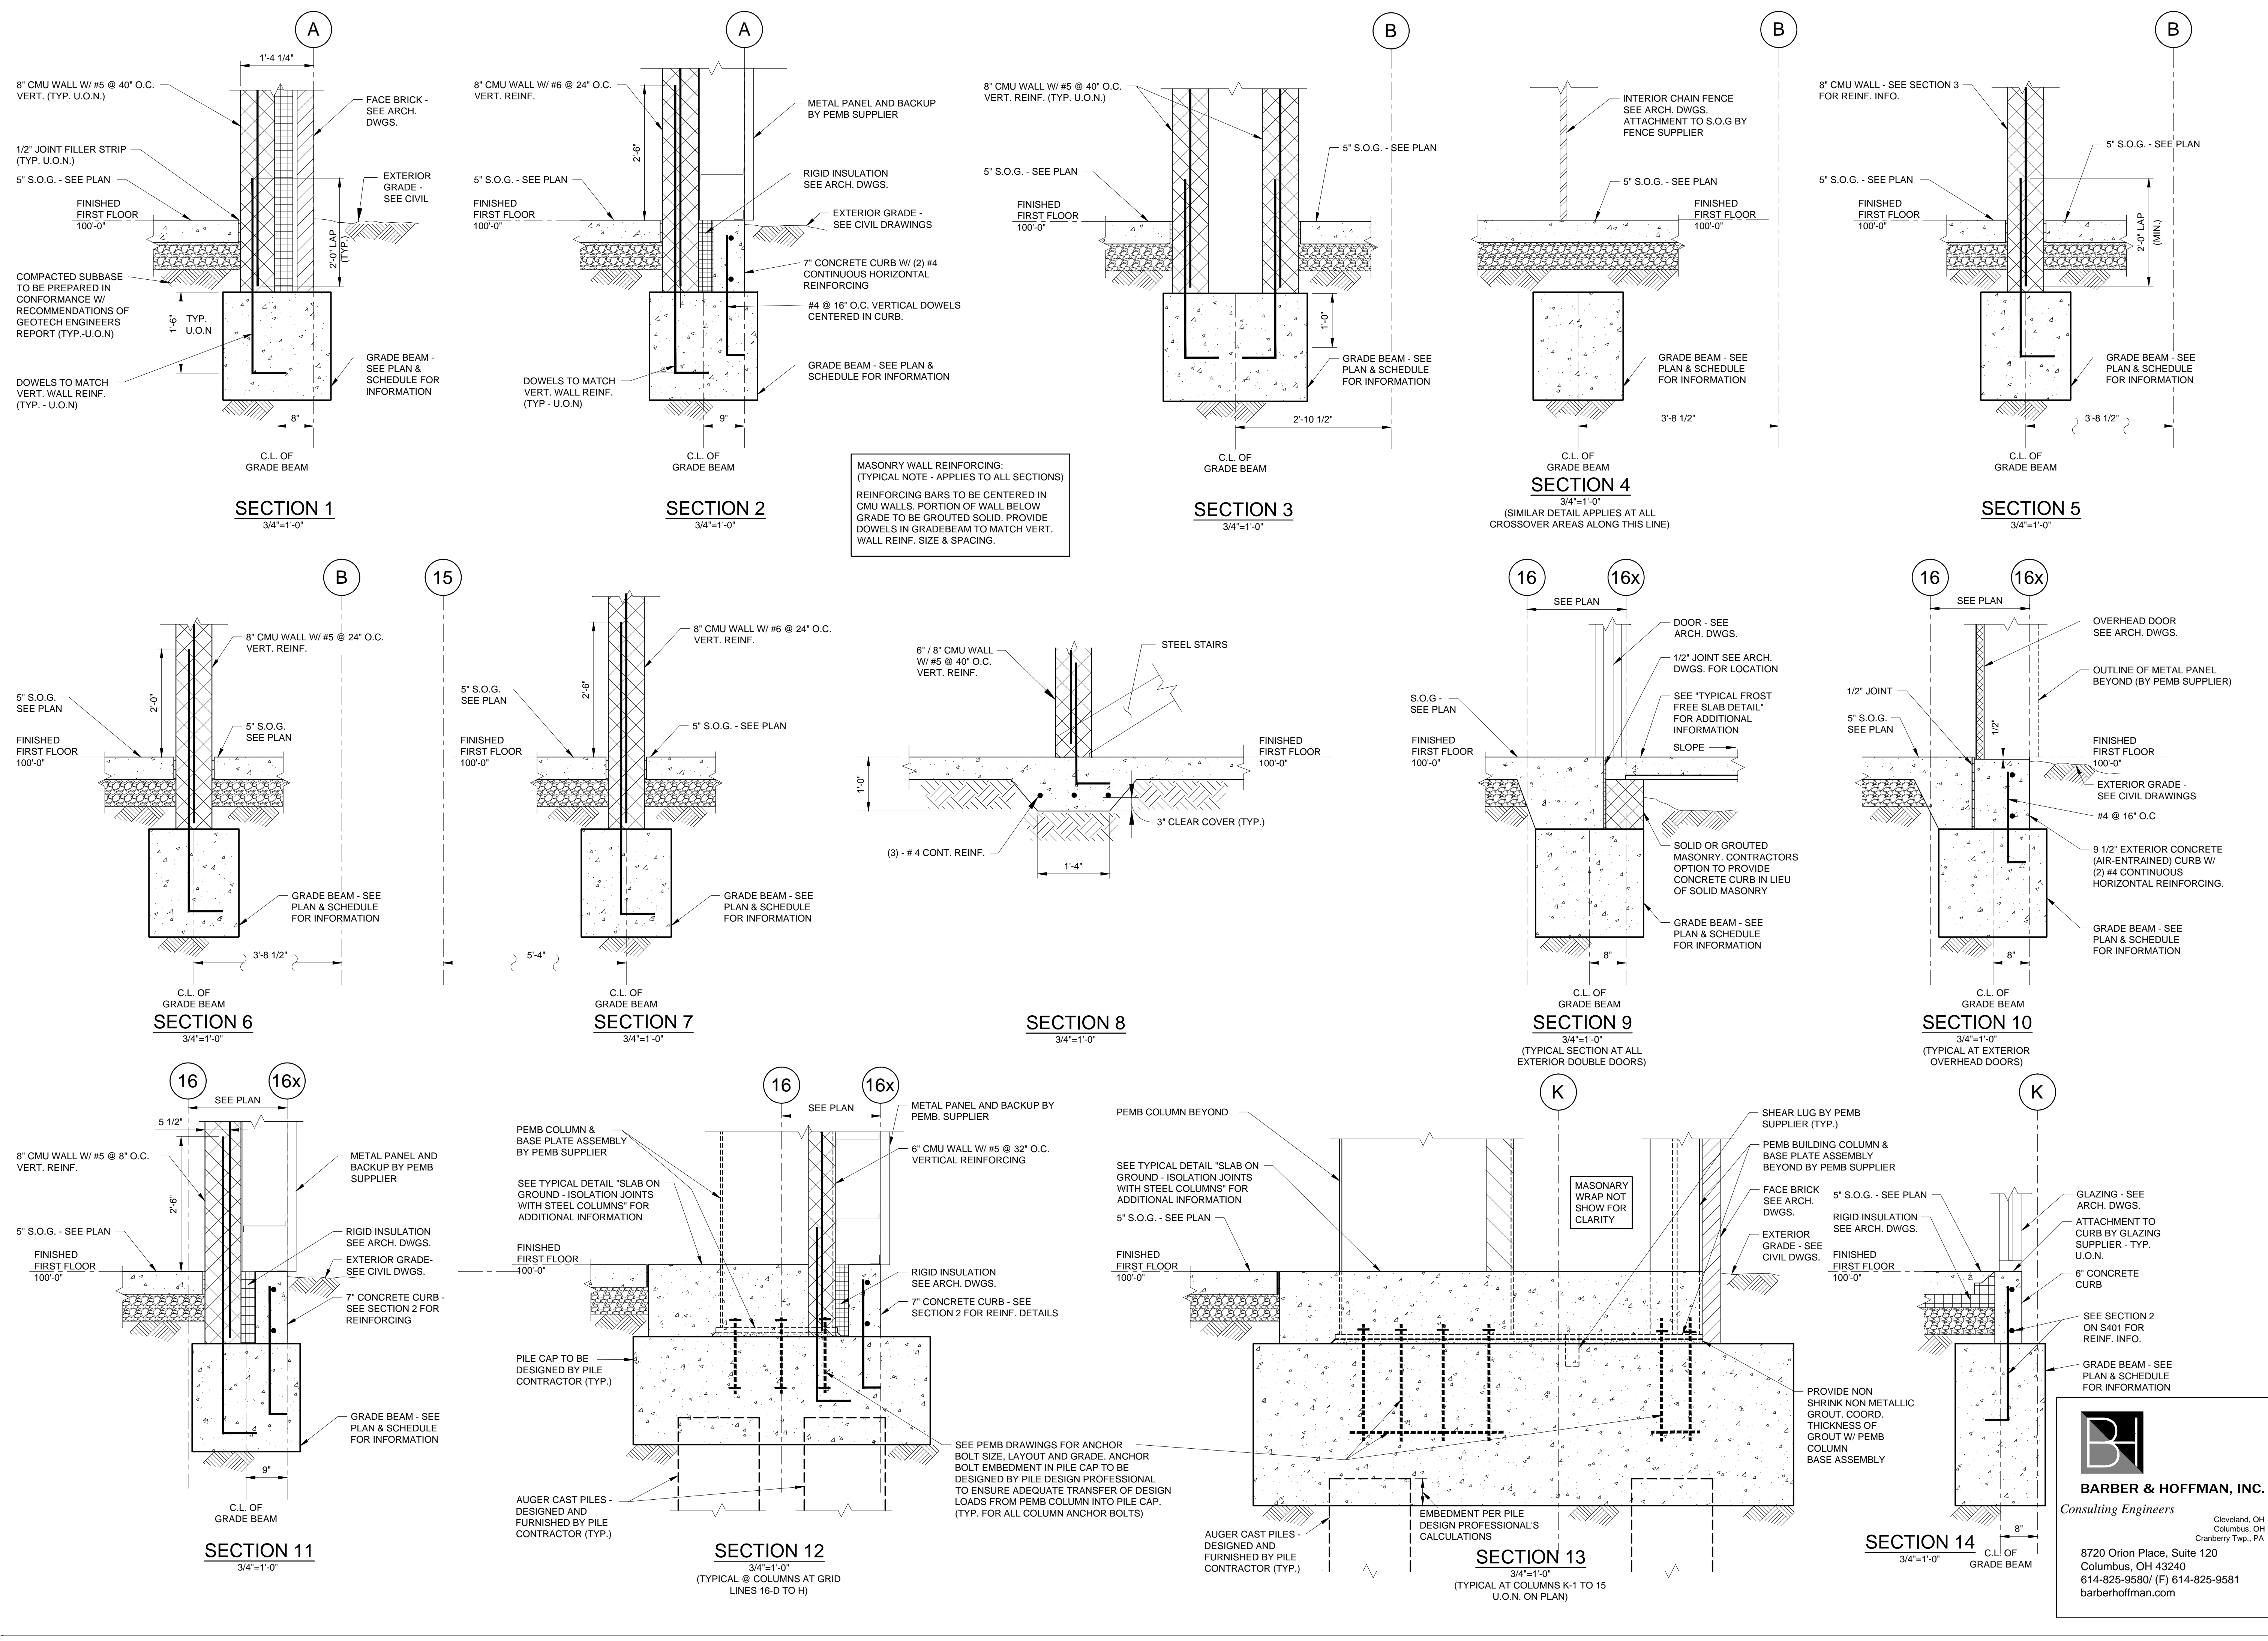

BARBER & HOFFMAN, INC.
Consulting Engineers
Cleveland, OH
Columbus, OH
Cranberry Twp., PA
8720 Orion Place, Suite 120
Columbus, OH 43240
614-825-9580/ (F) 614-825-9581
barberhoffman.com

02/09/2013 12:26:53 PM